
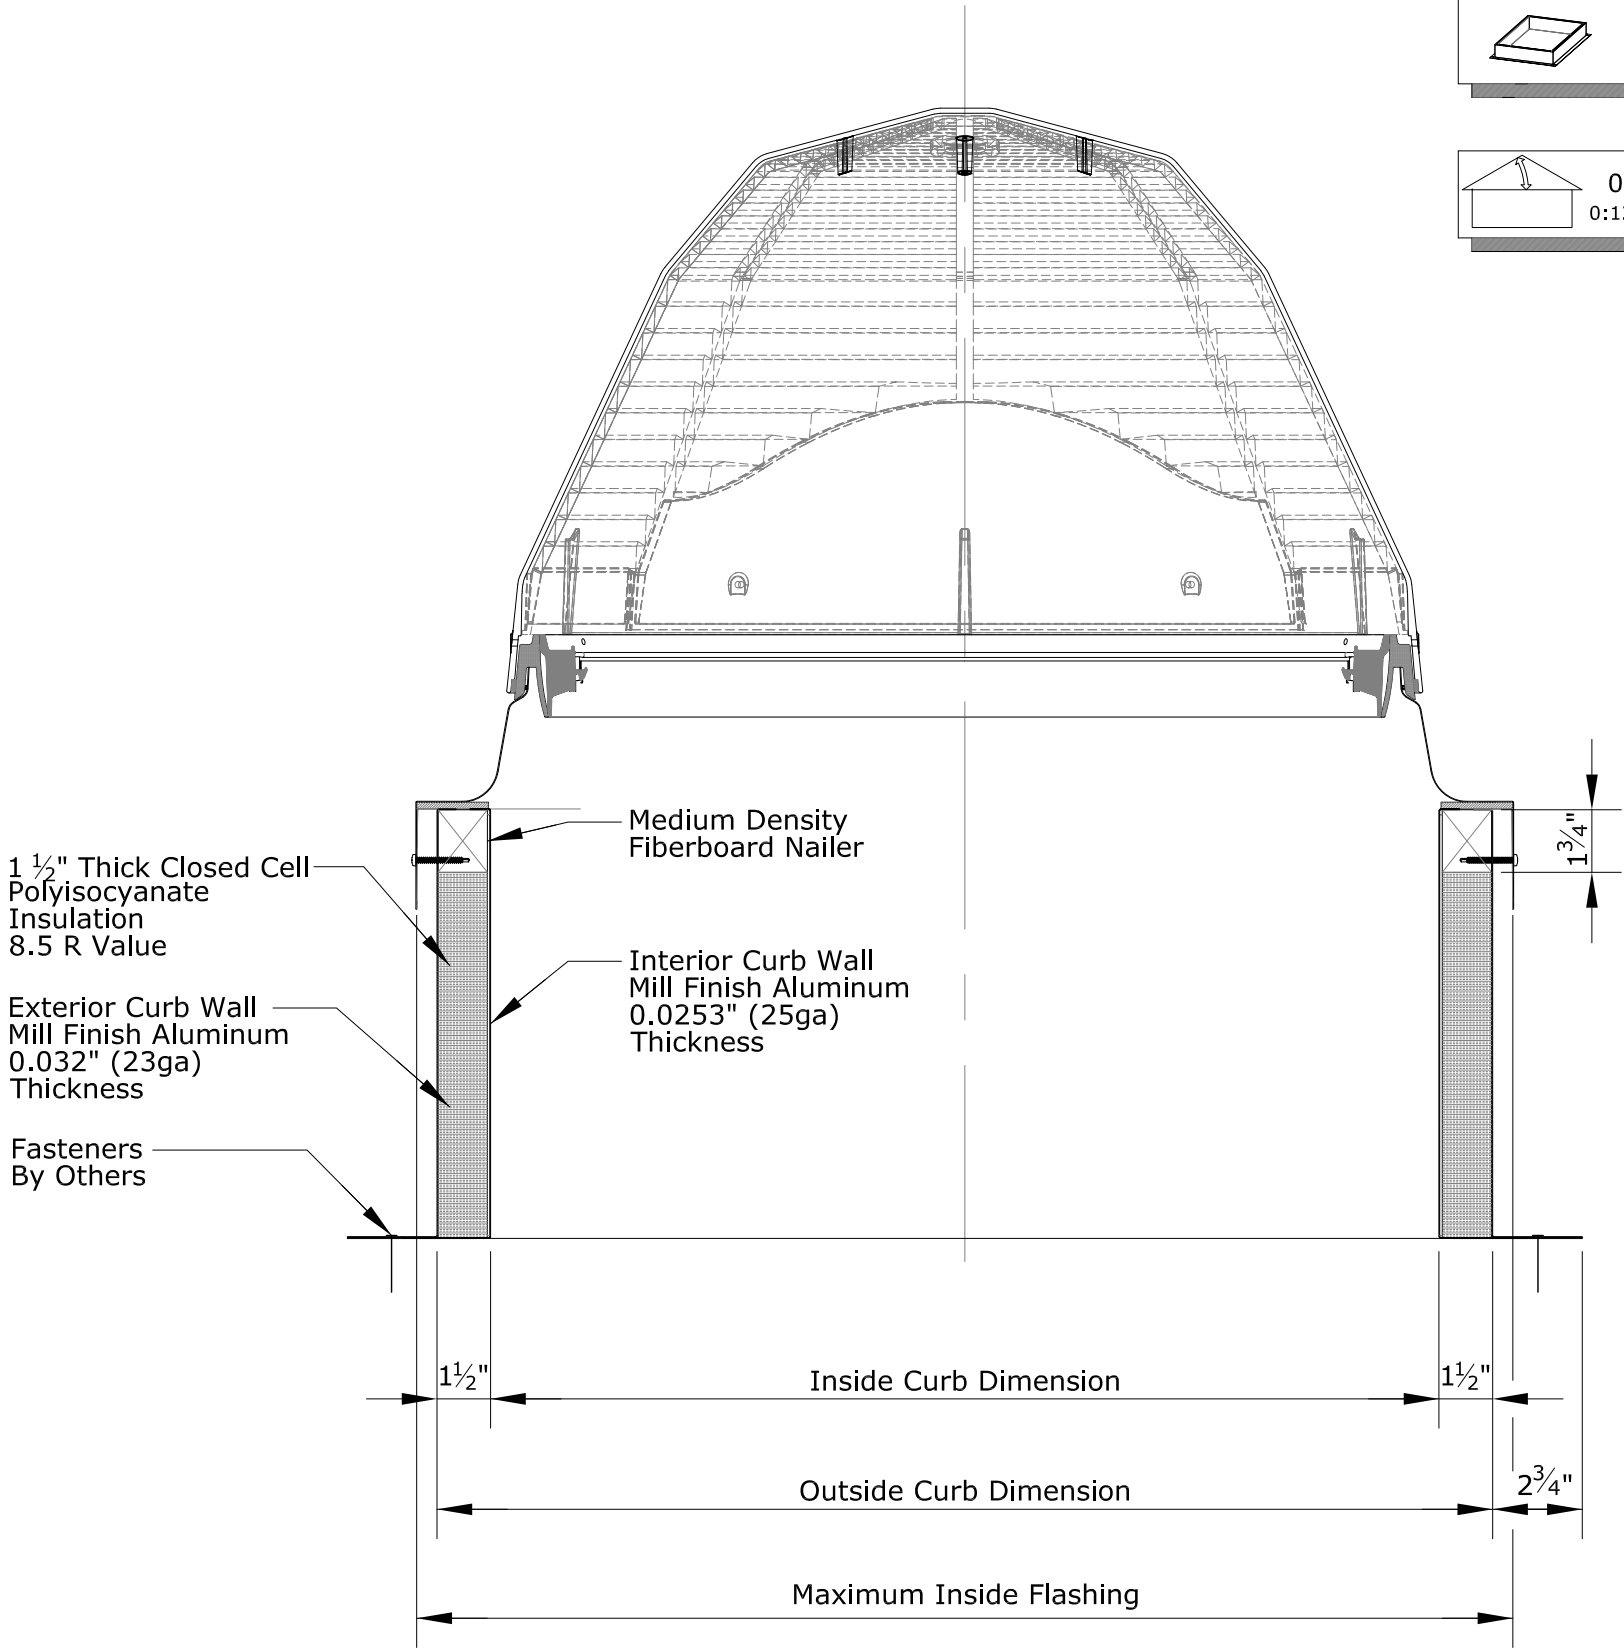


CCAM Aluminum Curb Sizing

Quantity	Size	Dimensions			
		Inside Curb	Outside Curb	Maximum Inside Flashing	Curb Height
	16.75x16.75*	16 ³ / ₄ " x 16 ³ / ₄ "	19 ³ / ₄ "x19 ³ / ₄ "	20 ⁷ / ₈ " x 20 ⁷ / ₈ "	12"
	26.5x26.5	26 ¹ / ₂ " x 26 ¹ / ₂ "	29 ¹ / ₂ "x29 ¹ / ₂ "	30 ⁵ / ₈ " x 30 ⁵ / ₈ "	12"

*Note: TCC 014 Cross Section not shown on this drawing.

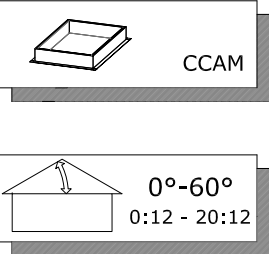

TCC 022 Cross Section

GENERAL NOTES

1. This drawing emphasizes the VELUX CCAM Aluminum Curb. This presentation illustrates a basic cross section for a VELUX CCAM Aluminum Curb utilized with a VELUX Commercial Dome installation in a 0-60 degree roof pitch application.
2. The architectural/structural design and specifications for the inclusion of a curb, such as the VELUX CCAM, in any roofing/ceiling application is determined and provided by others. The design criteria includes, but is not limited to design loads, structural configurations, structural framing member sizes and material, architectural finishes and integration with the roofing/ceiling systems of the building. VELUX recommends compliance by all designers and installers with all local and industry specific building codes and guidelines. VELUX assumes no responsibility or liability in the design, construction and performance of a building structure by others.

This drawing is an instrument of service and is provided for informational use only.



Sky-Global Product Management

VELUX
1418 Evans Pond Road
Greenwood, SC 29649
1-800-88-VELUX
www.VELUXUSA.com

CCAM Aluminum Curb for Sun Tunnels