


# ULSVDCM SINGLE DOME SMOKE VENT

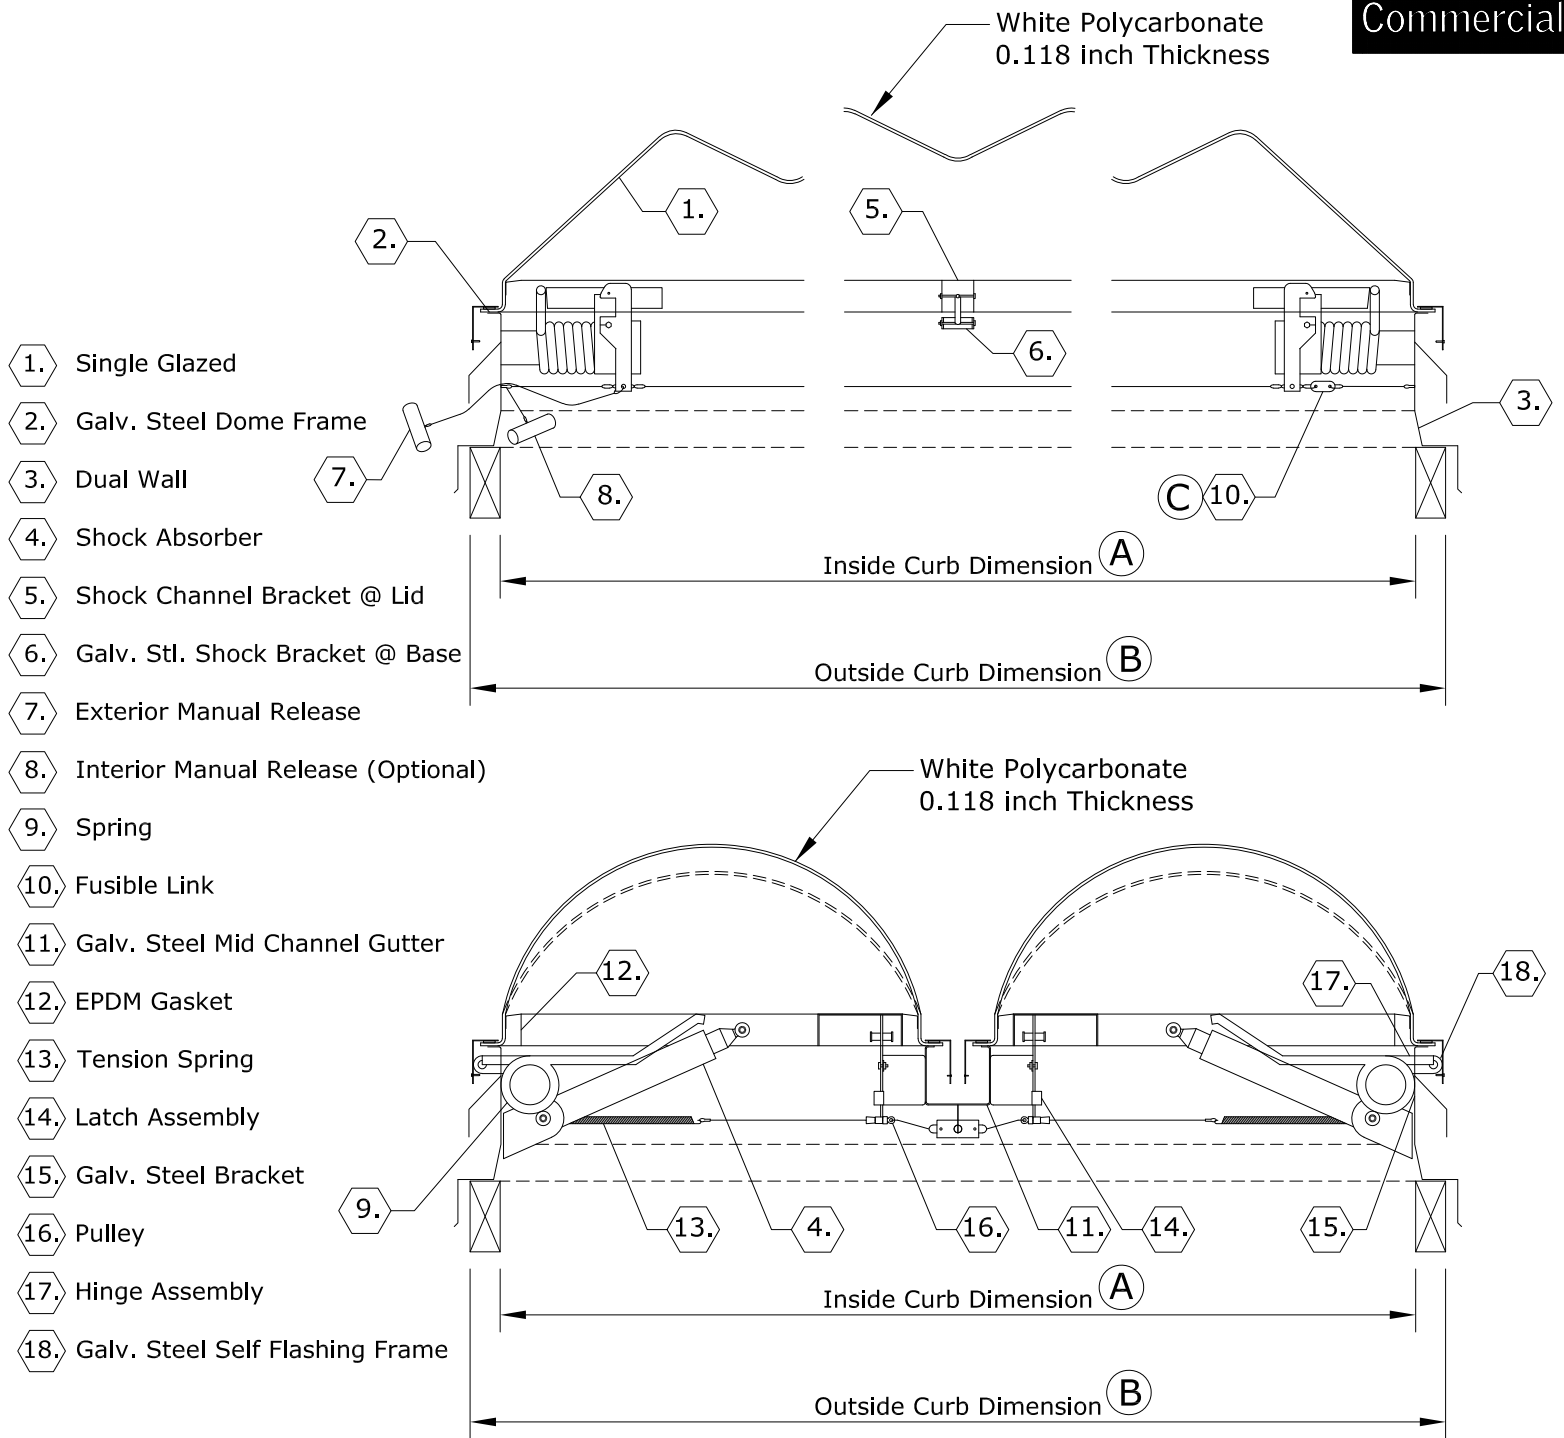

Note: Vent covers open with internal and external manual pull handles.

Roof Pitch 0-60 Degrees

## Skylight Details & Measurements

- (A) Inside Curb Dimension
- (B) Outside Curb Dimension
- (C) Fusible Link Temperature

Smoke Vent UL Listed