


ULSV2DCM DOUBLE DOME SMOKE VENT

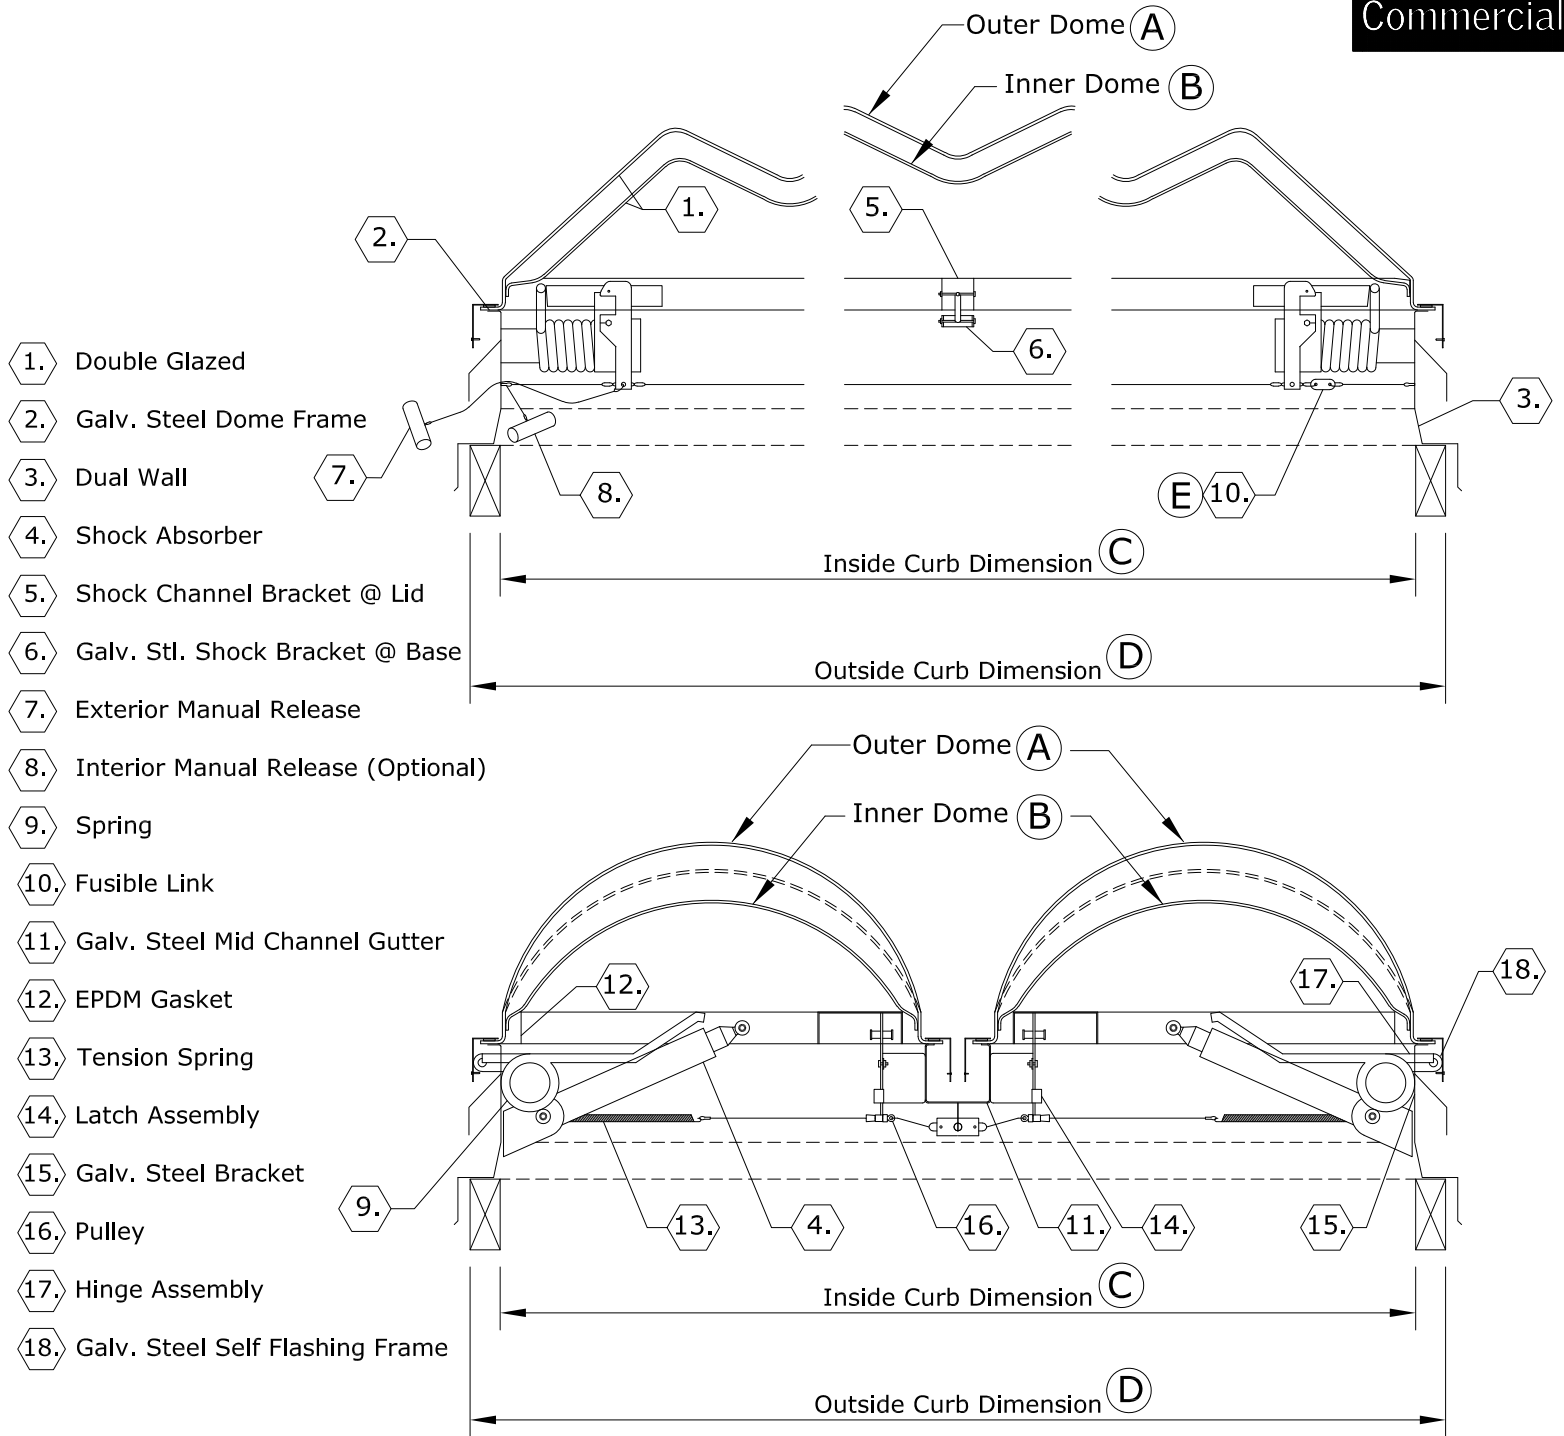

- 1. Double Glazed
- 2. Galv. Steel Dome Frame
- 3. Dual Wall
- 4. Shock Absorber
- 5. Shock Channel Bracket @ Lid
- 6. Galv. Stl. Shock Bracket @ Base
- 7. Exterior Manual Release
- 8. Interior Manual Release (Optional)
- 9. Spring
- 10. Fusible Link
- 11. Galv. Steel Mid Channel Gutter
- 12. EPDM Gasket
- 13. Tension Spring
- 14. Latch Assembly
- 15. Galv. Steel Bracket
- 16. Pulley
- 17. Hinge Assembly
- 18. Galv. Steel Self Flashing Frame

Note: Vent covers open with internal and external manual pull handles.

Roof Pitch 0-60 Degrees

Skylight Details & Measurements

- (A) Outer Dome
- (B) Inner Dome
- (C) Inside Curb Dimension
- (D) Outside Curb Dimension
- (E) Fusible Link Temperature

Smoke Vent UL Listed